



PRINCIPE DE SIGNALISATION DE TRAVAUX




Localisation : 44°46'46.4"N 1°09'53.6"W

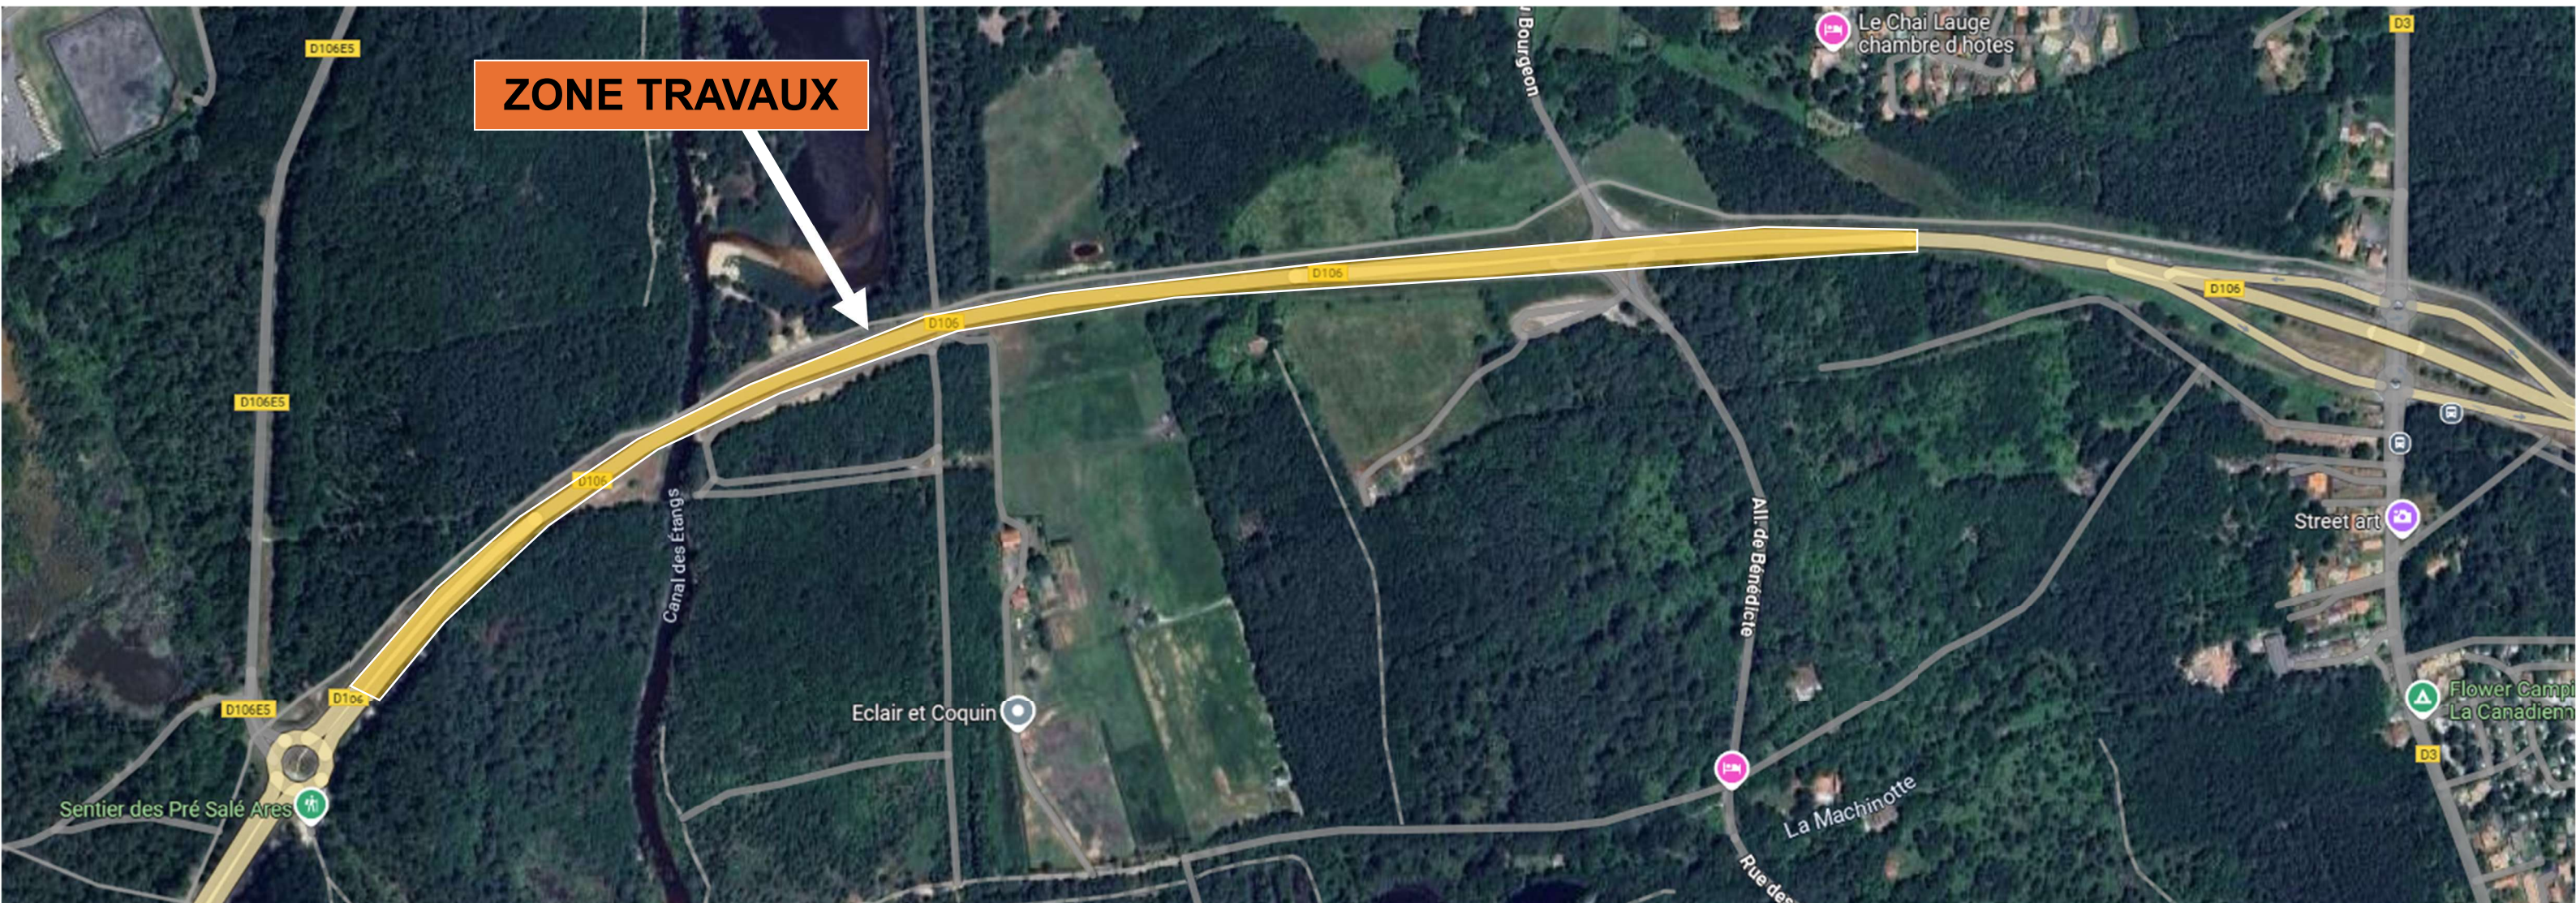


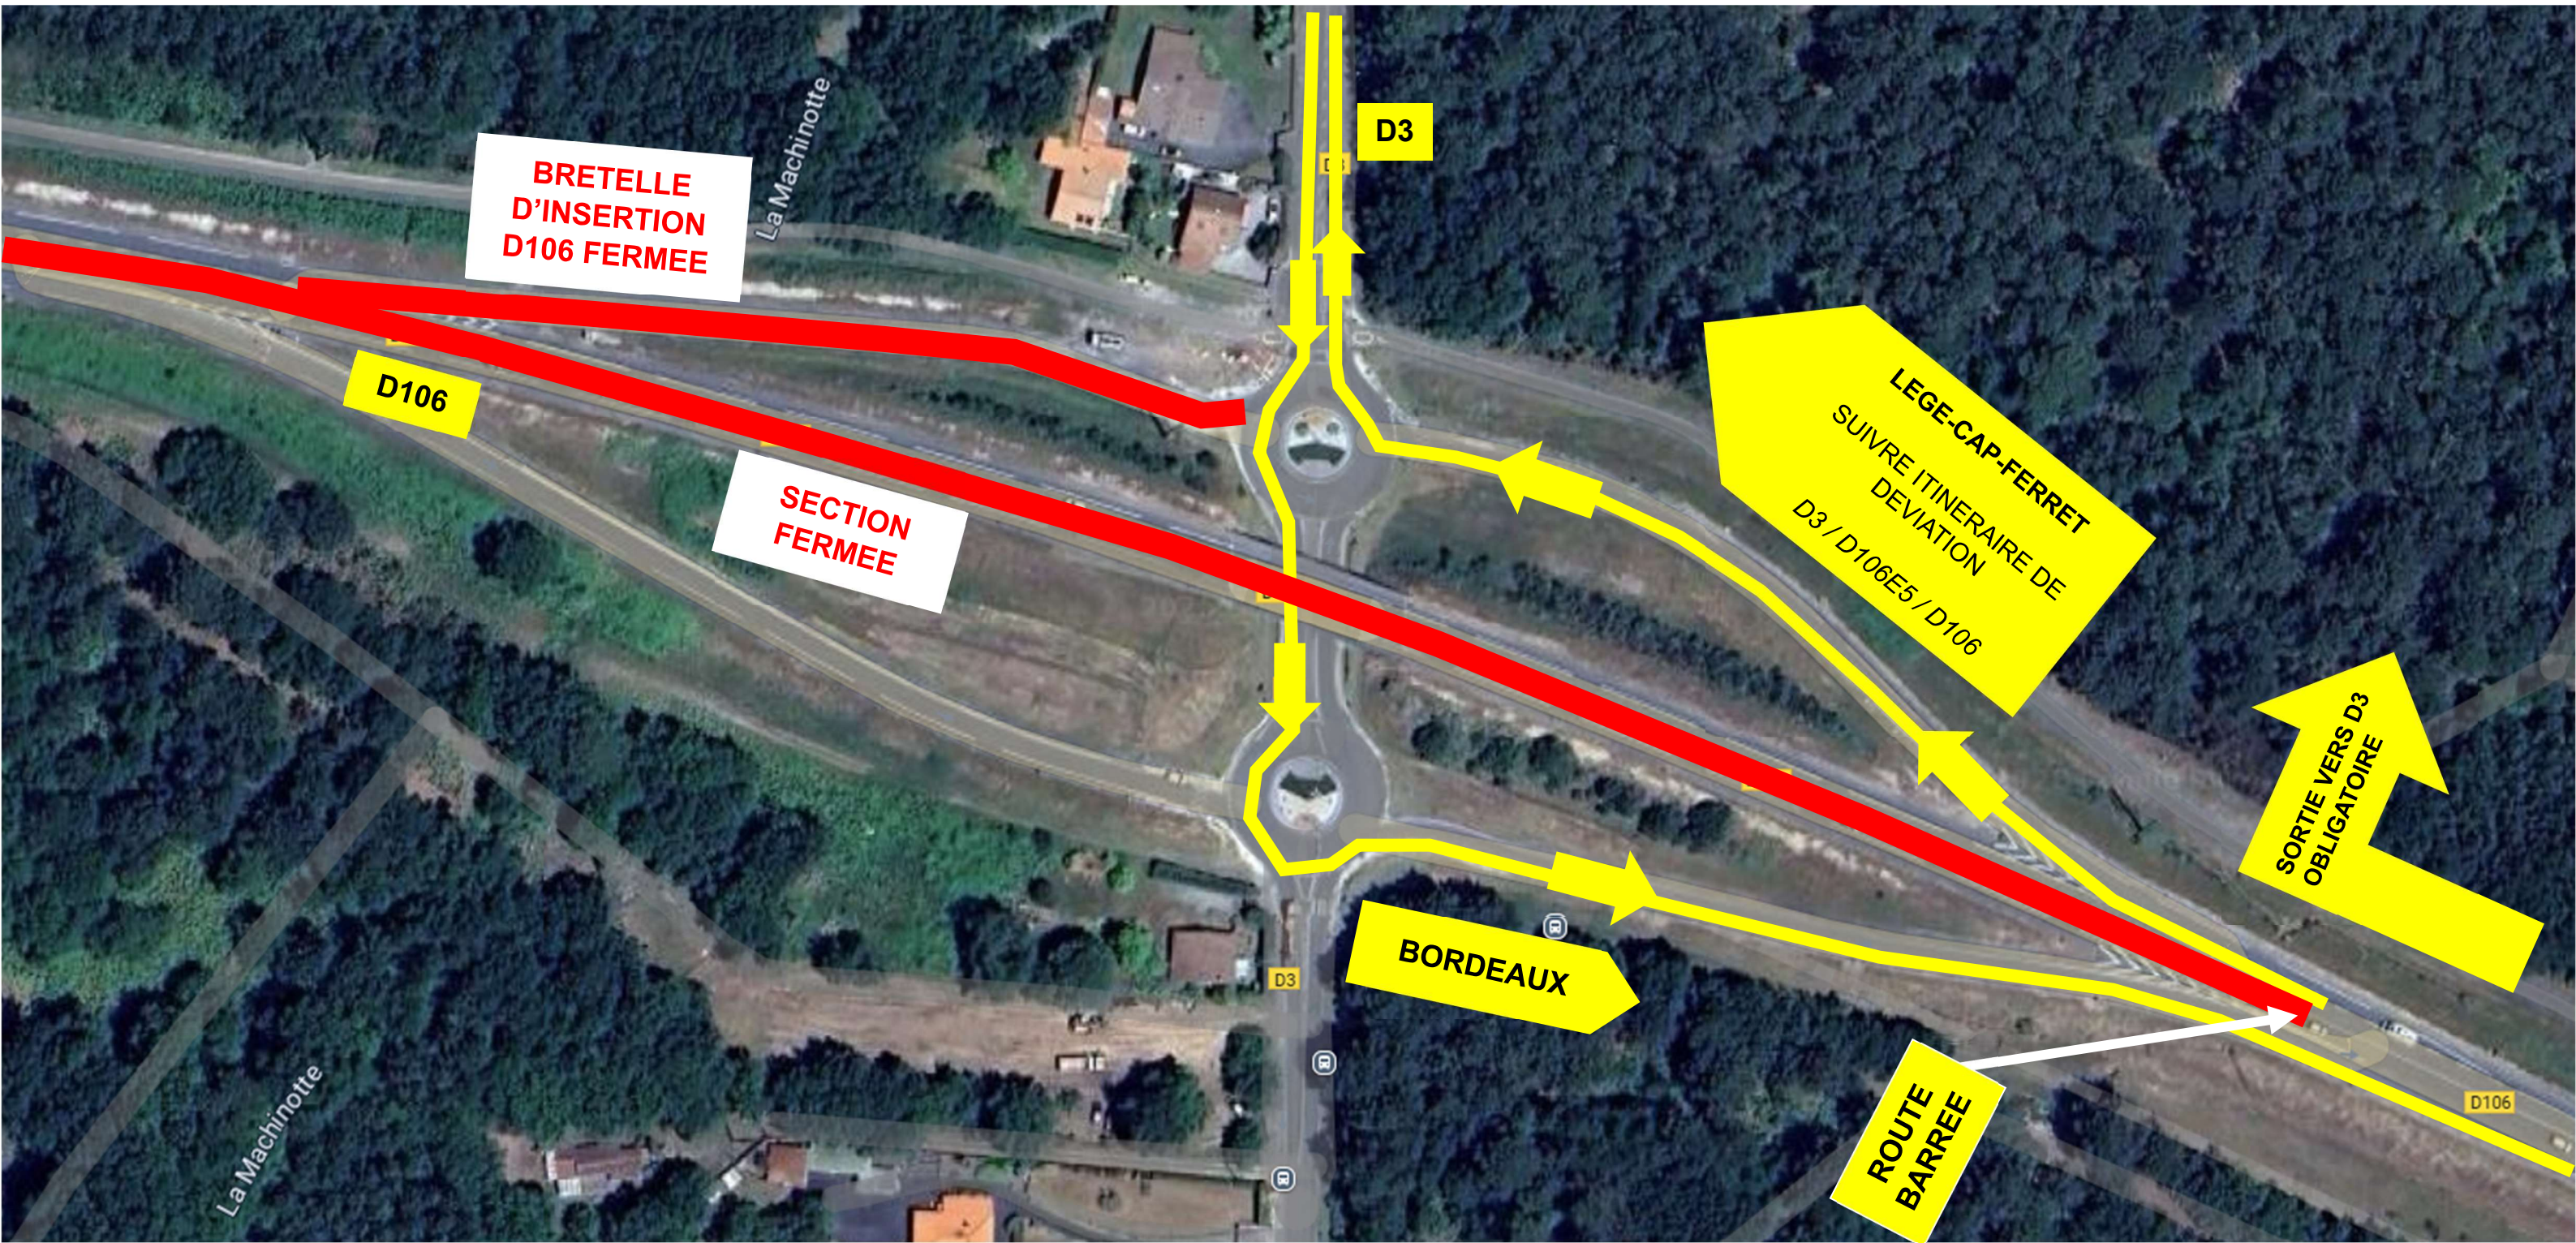

Localisation : 44°46'53.4"N 1°08'35.9"W

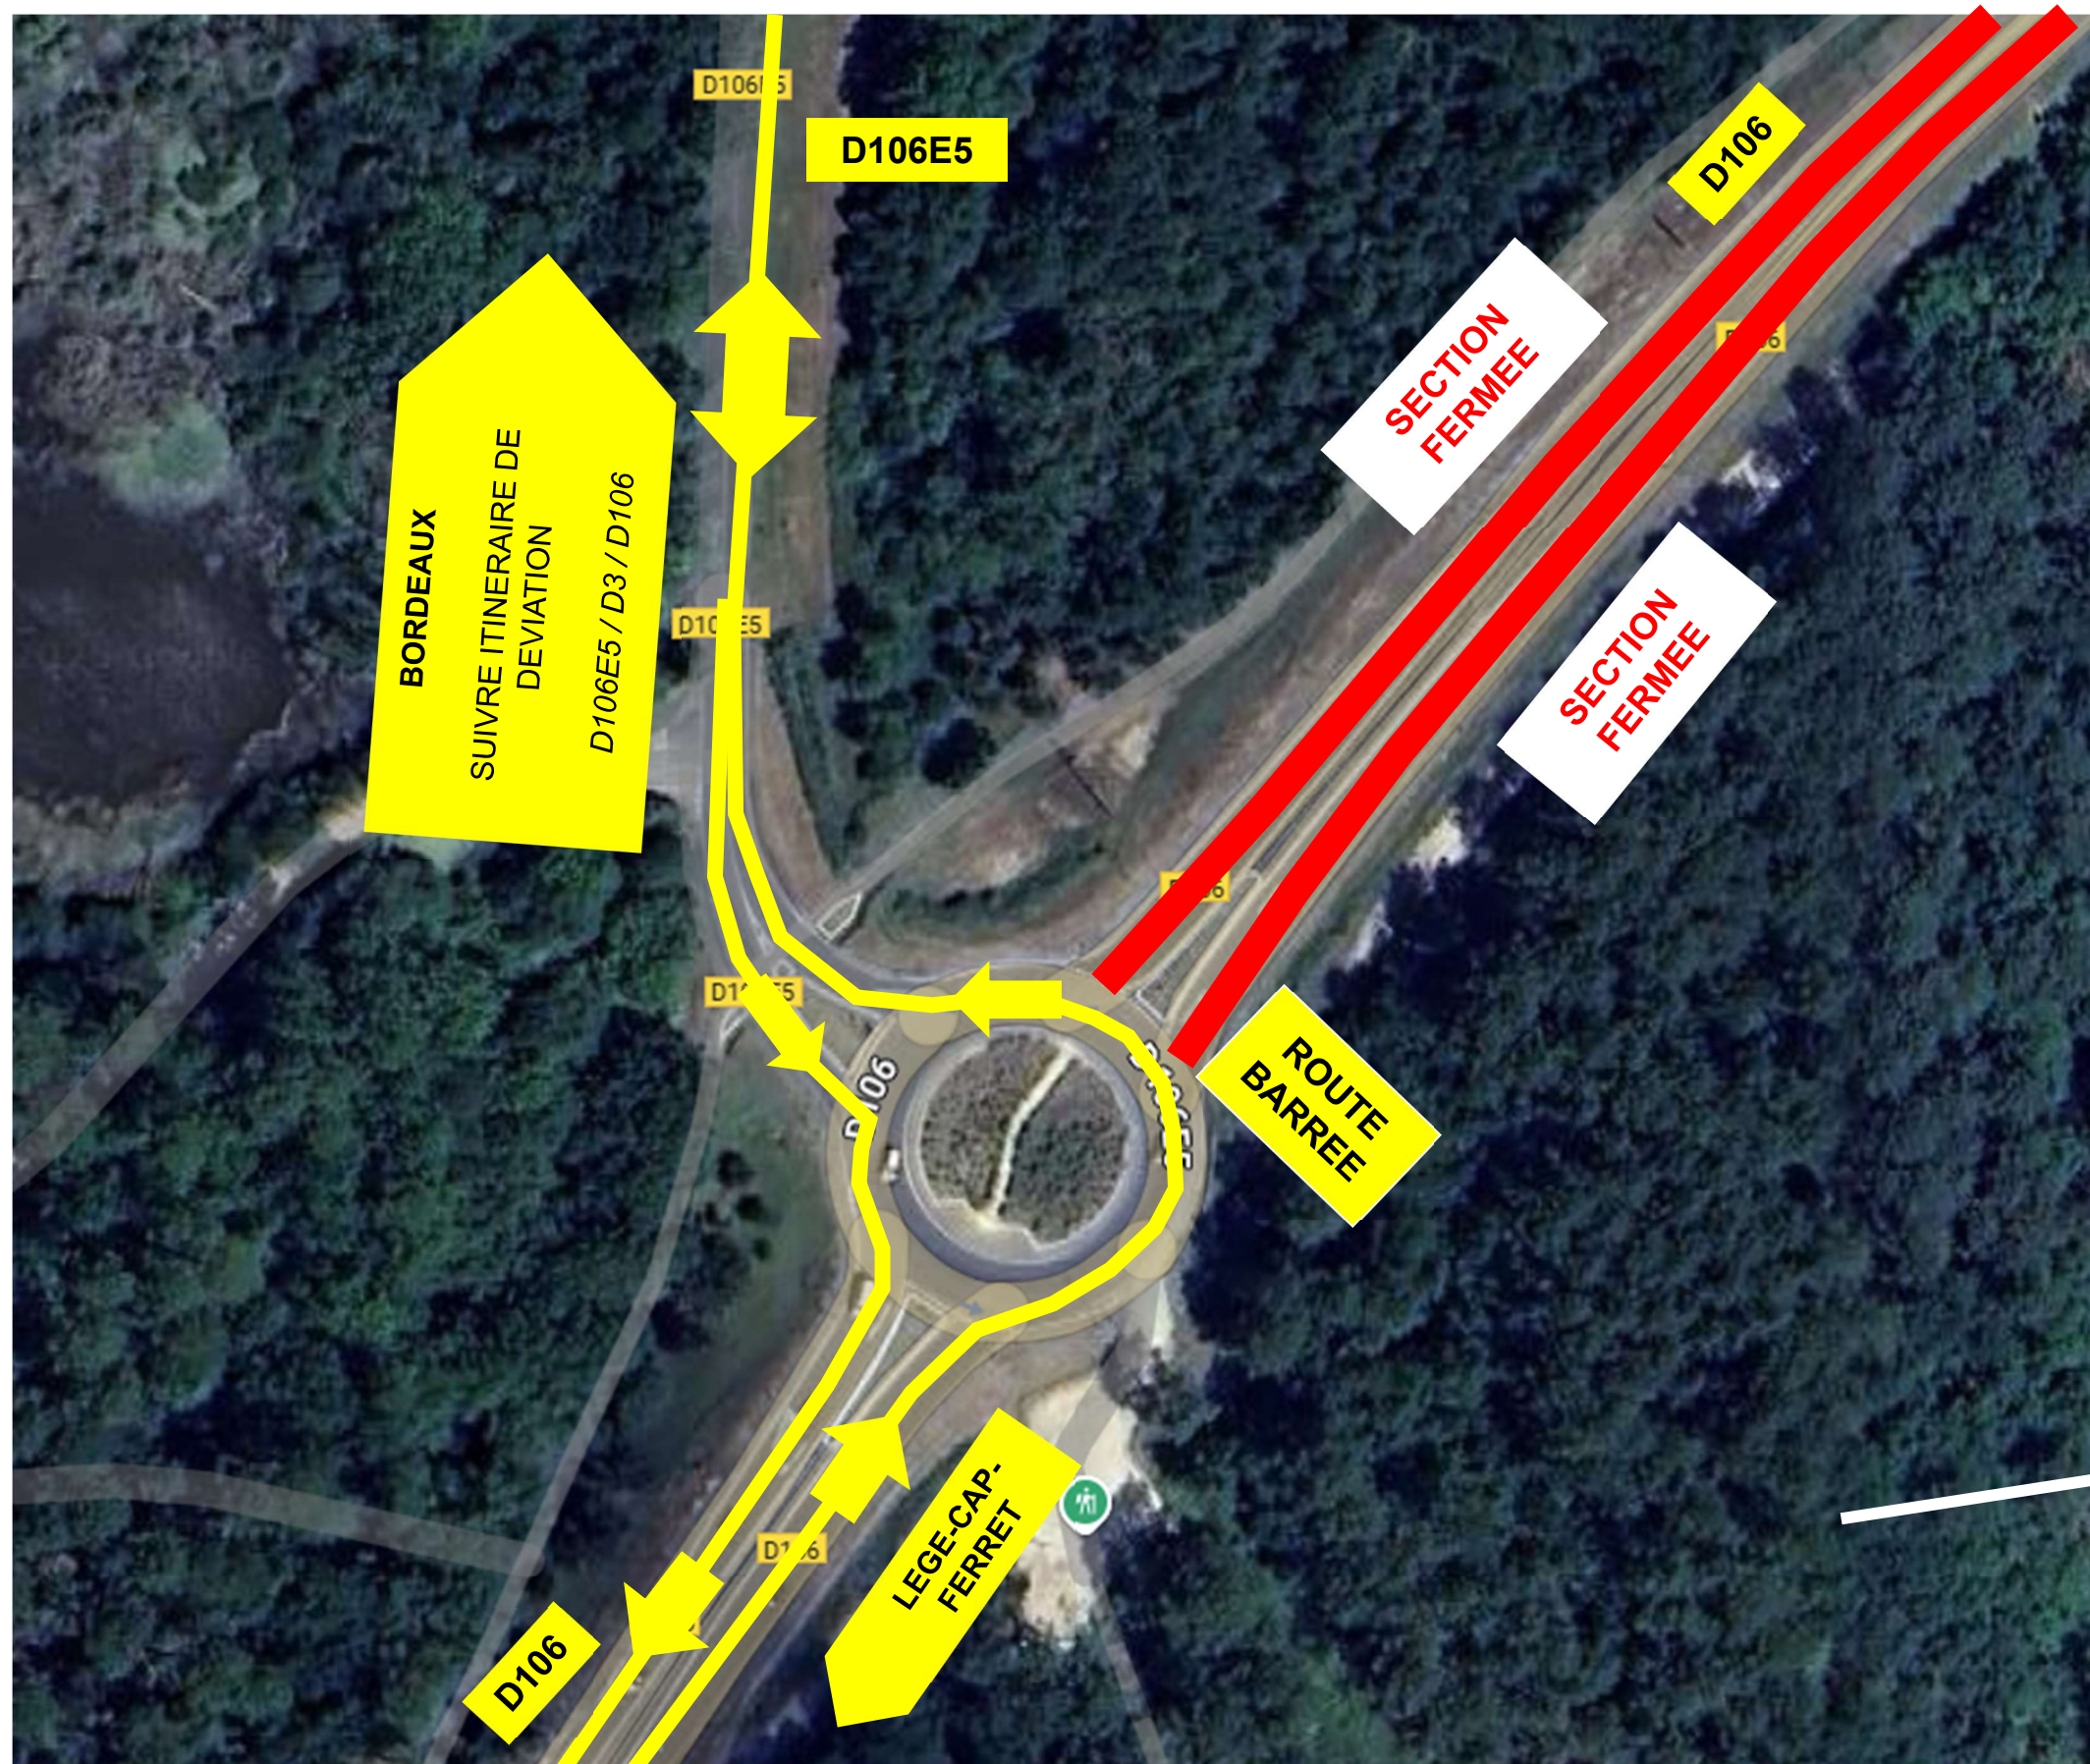

Localisation : 44°46'41.9"N 1°10'01.0"W

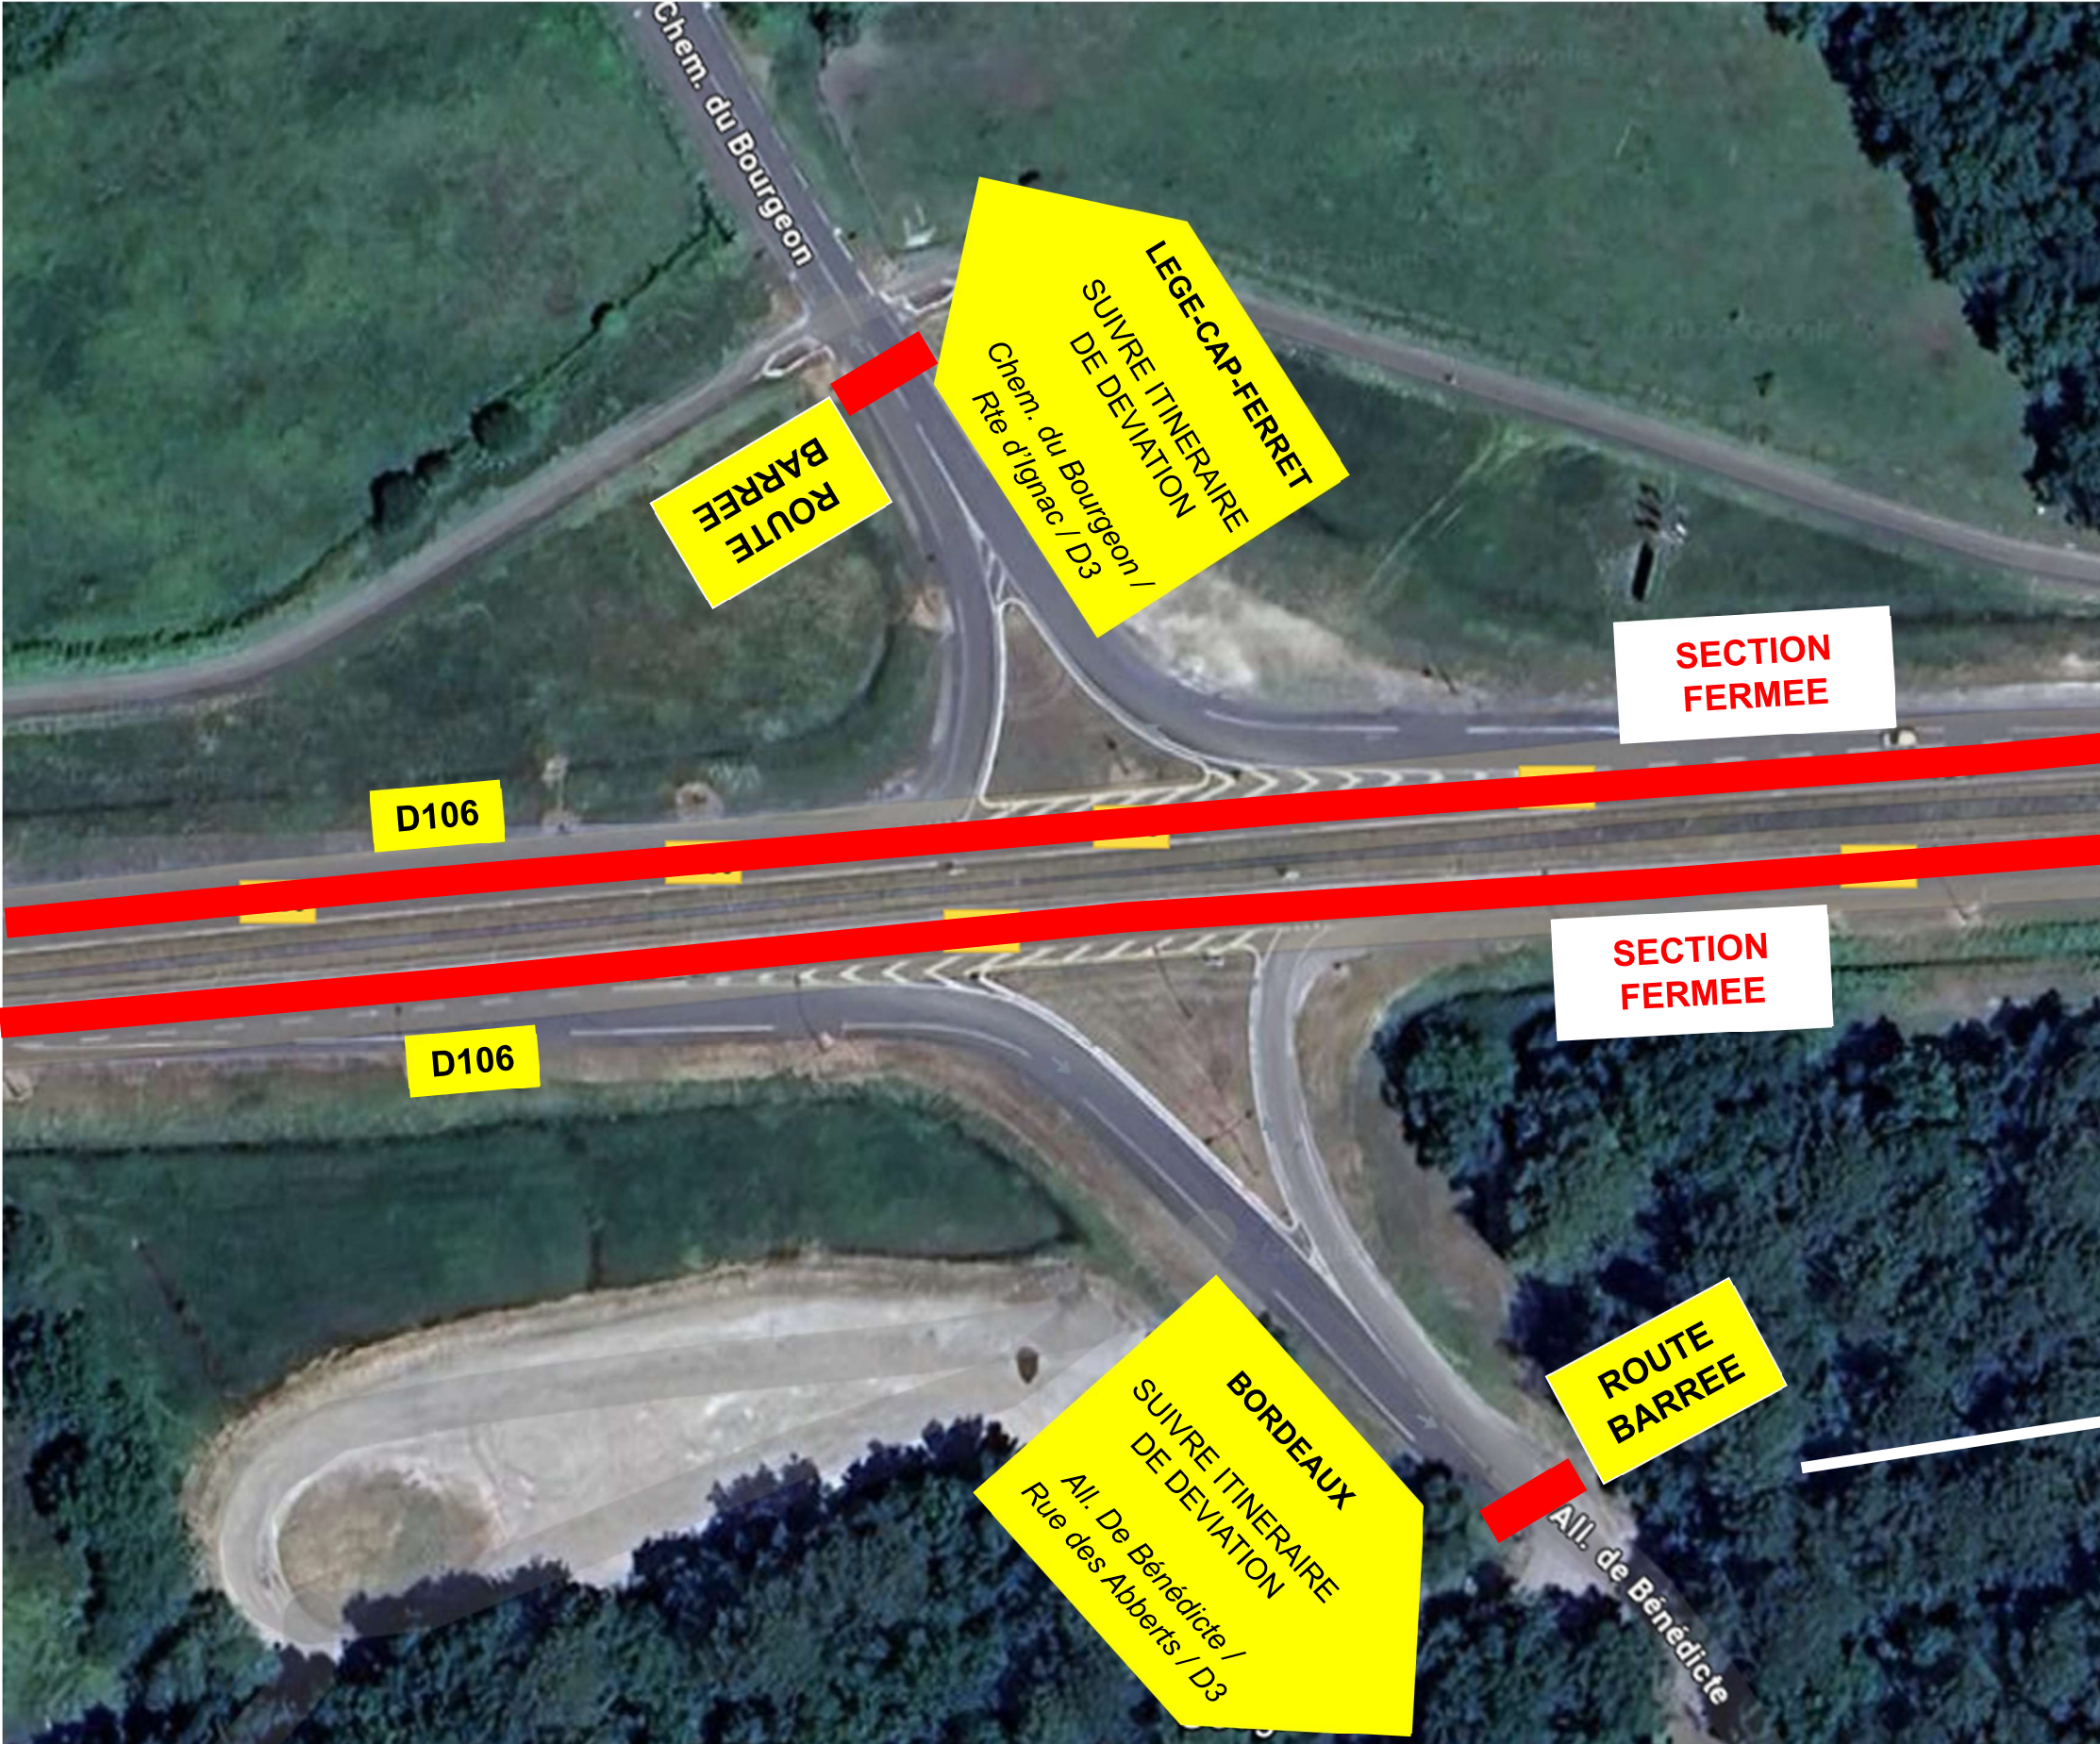

Localisation : 44°46'56.0"N 1°09'07.6"W