



PRINCIPE DE SIGNALISATION DE TRAVAUX




Localisation : 44°46'18.1"N 1°06'51.9"W

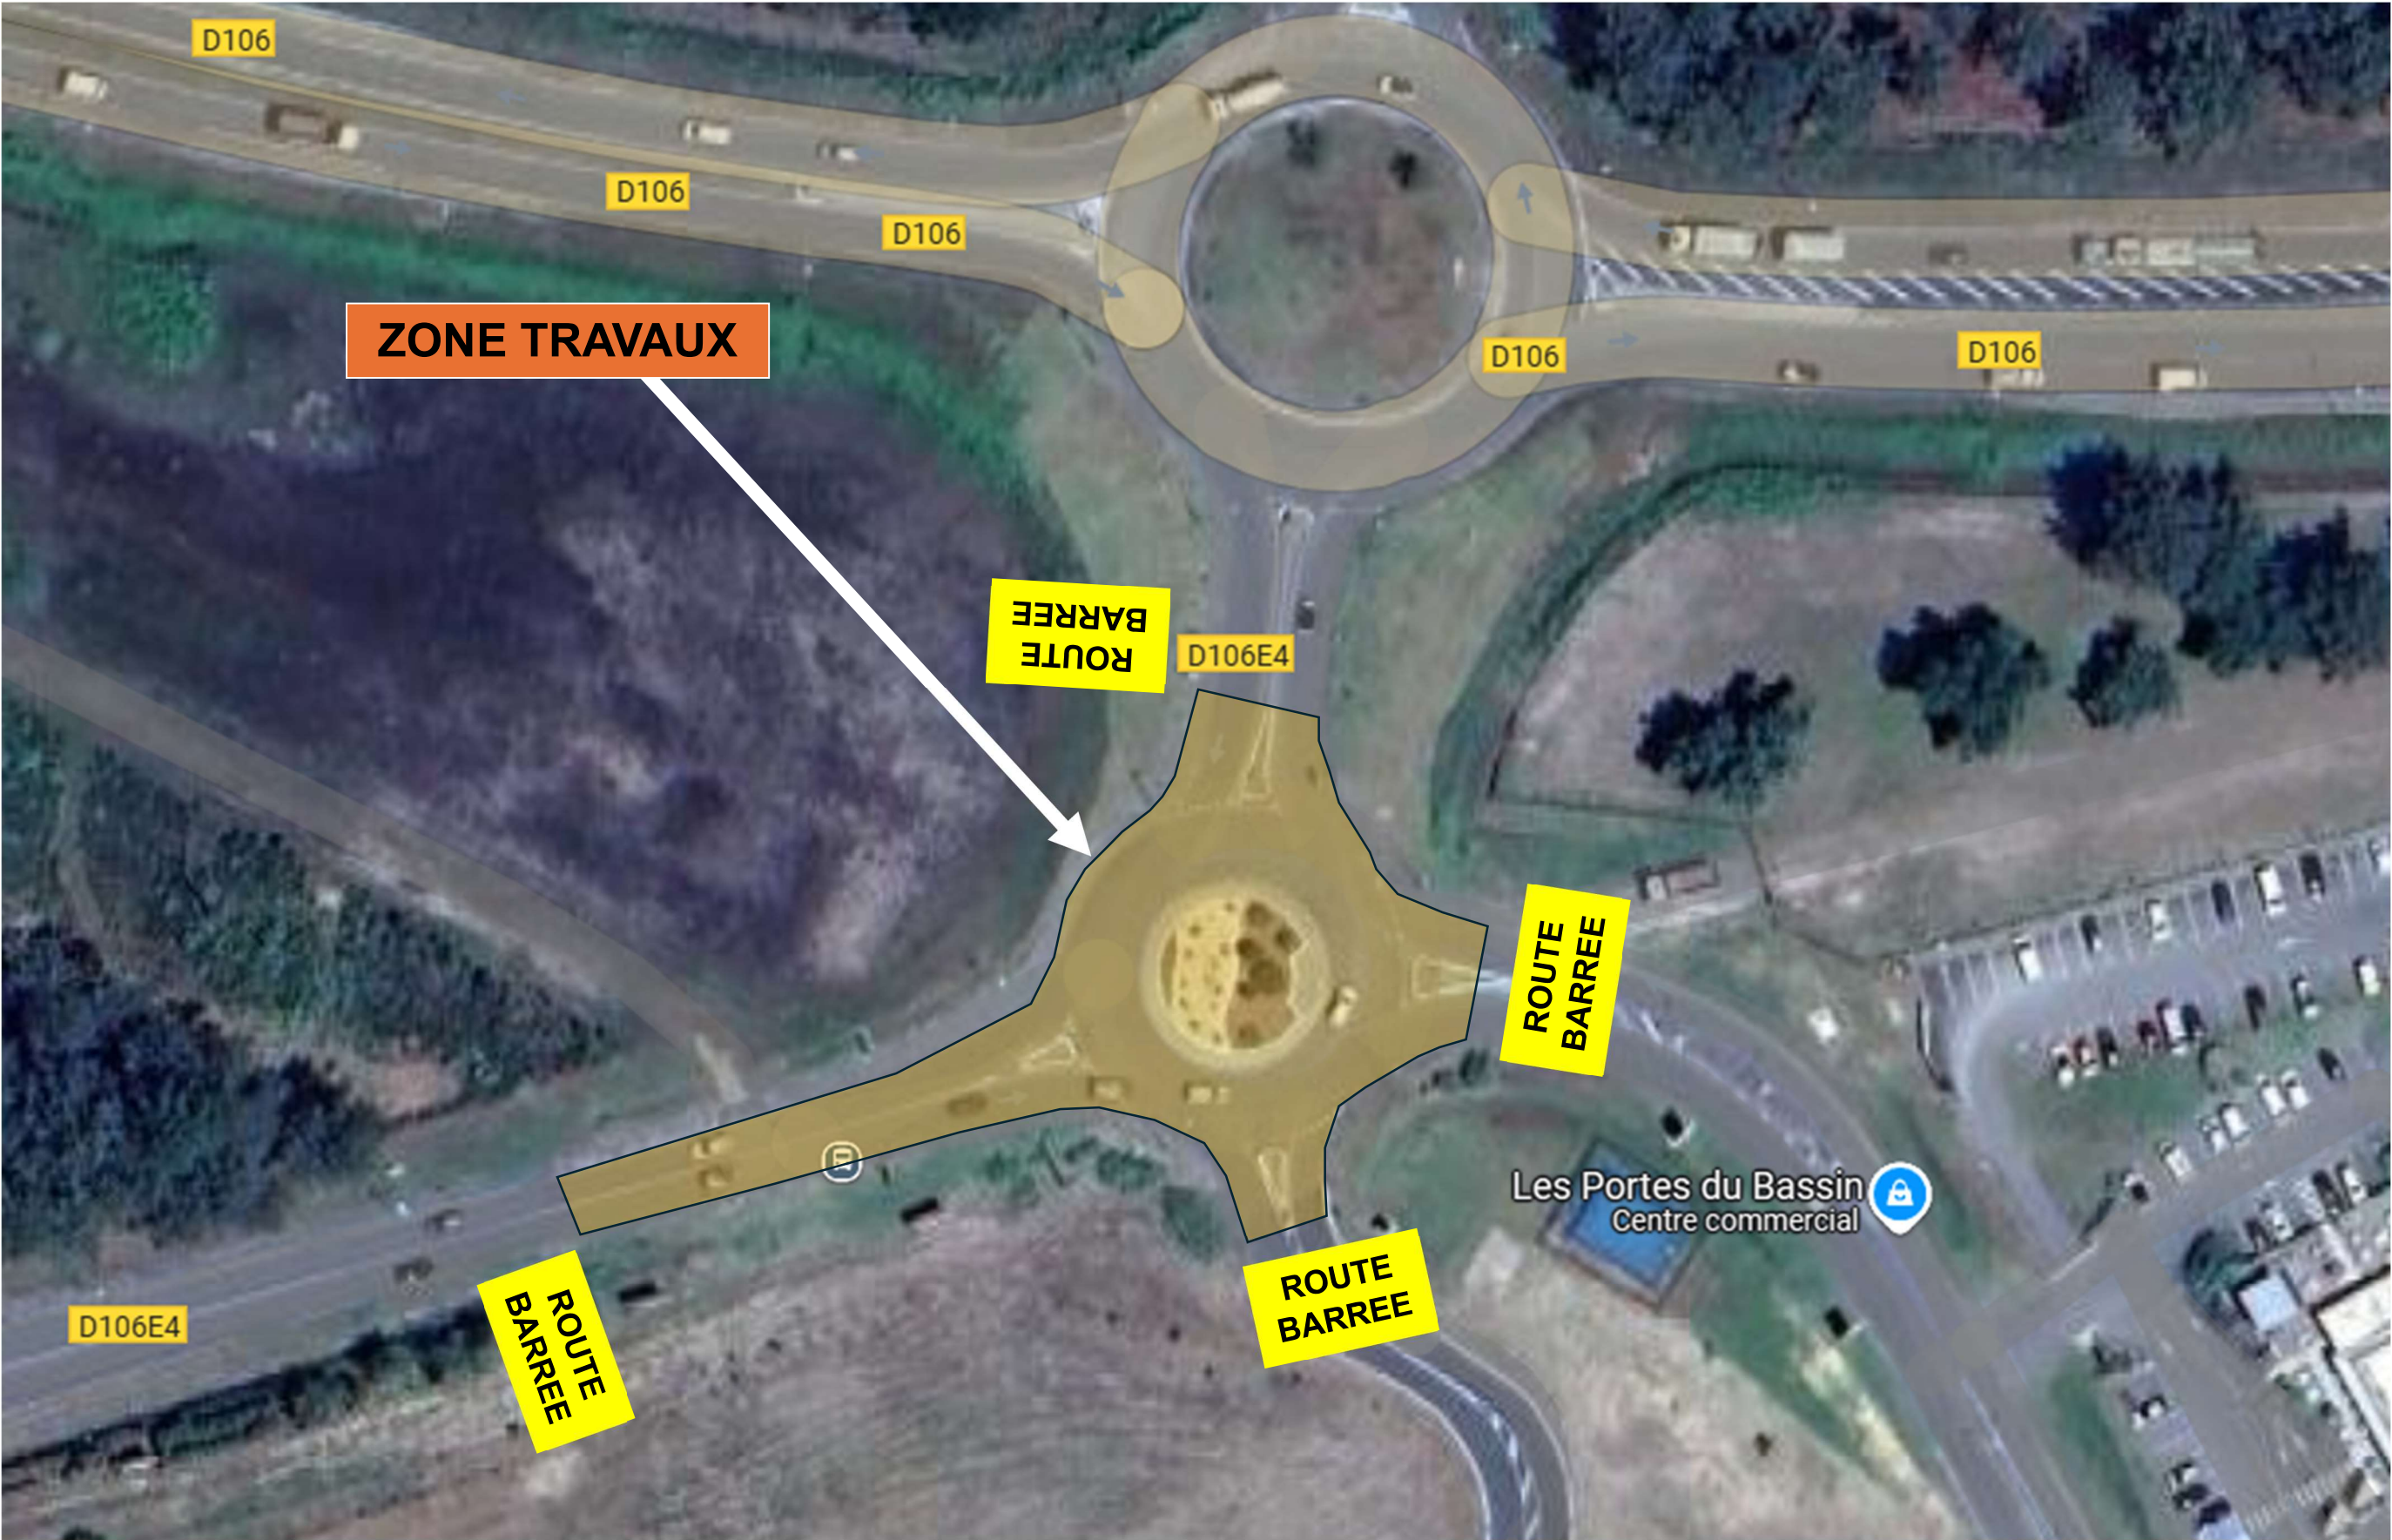

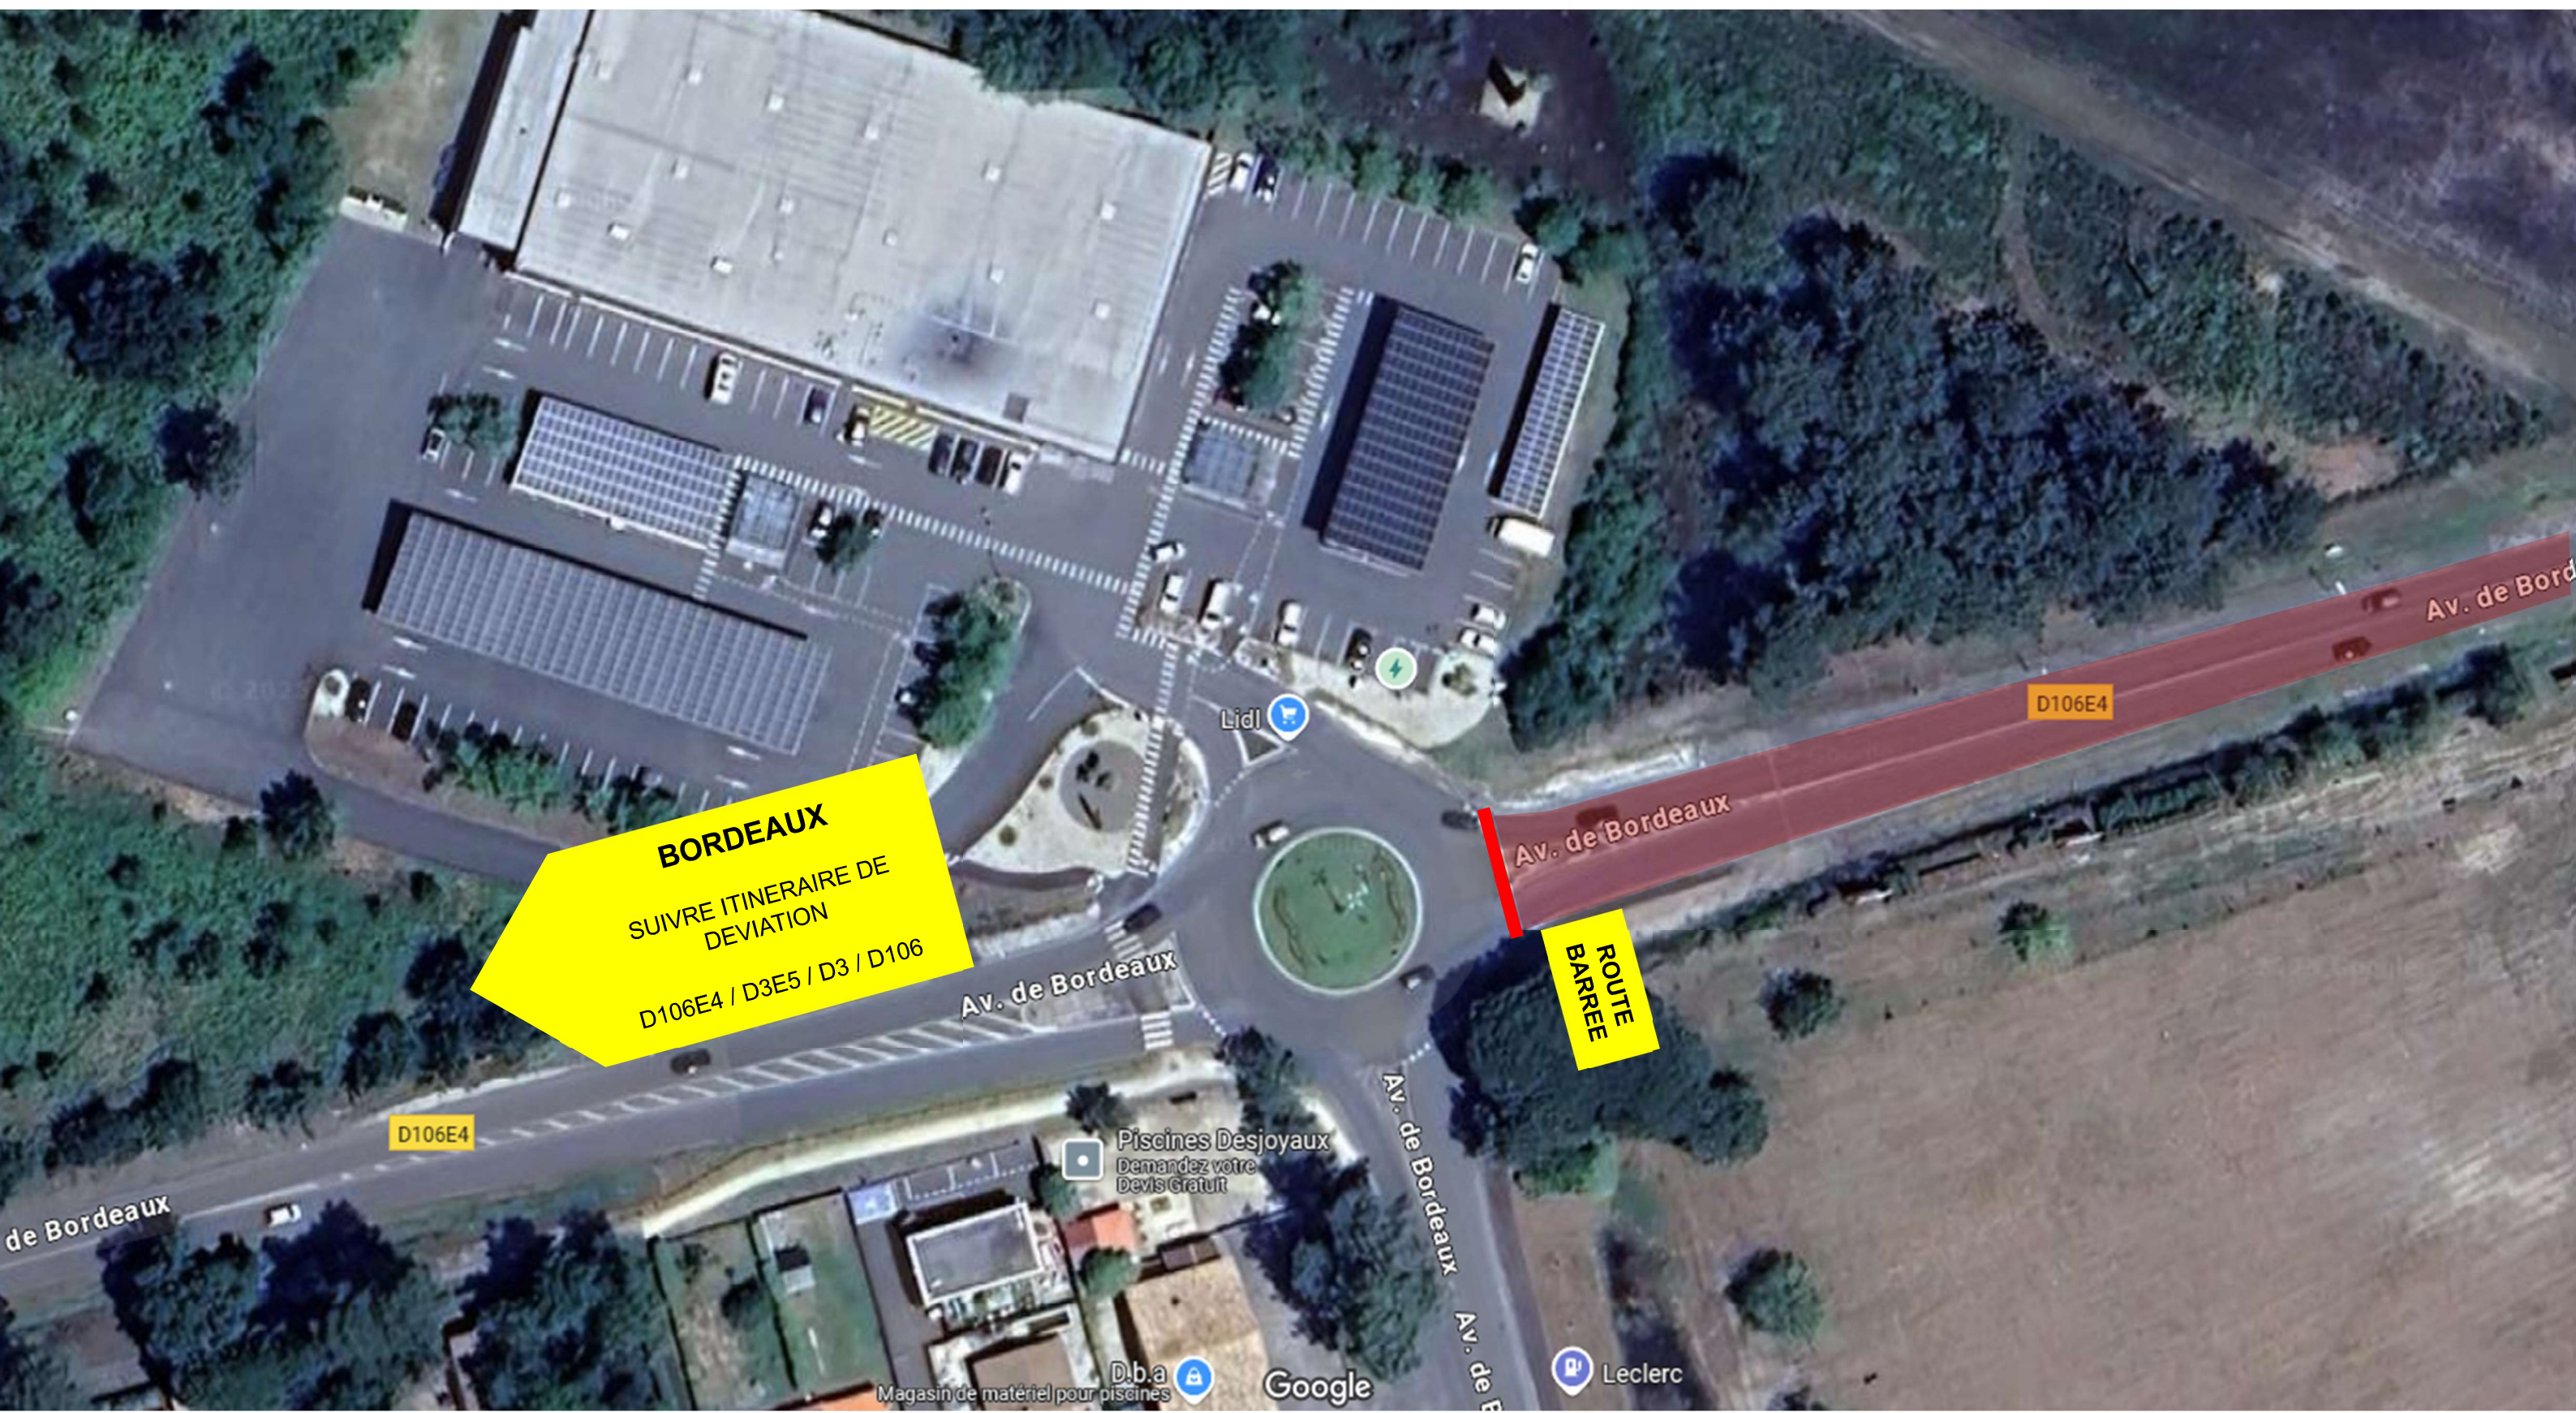

Localisation : 44°46'15.8"N 1°07'00.1"W

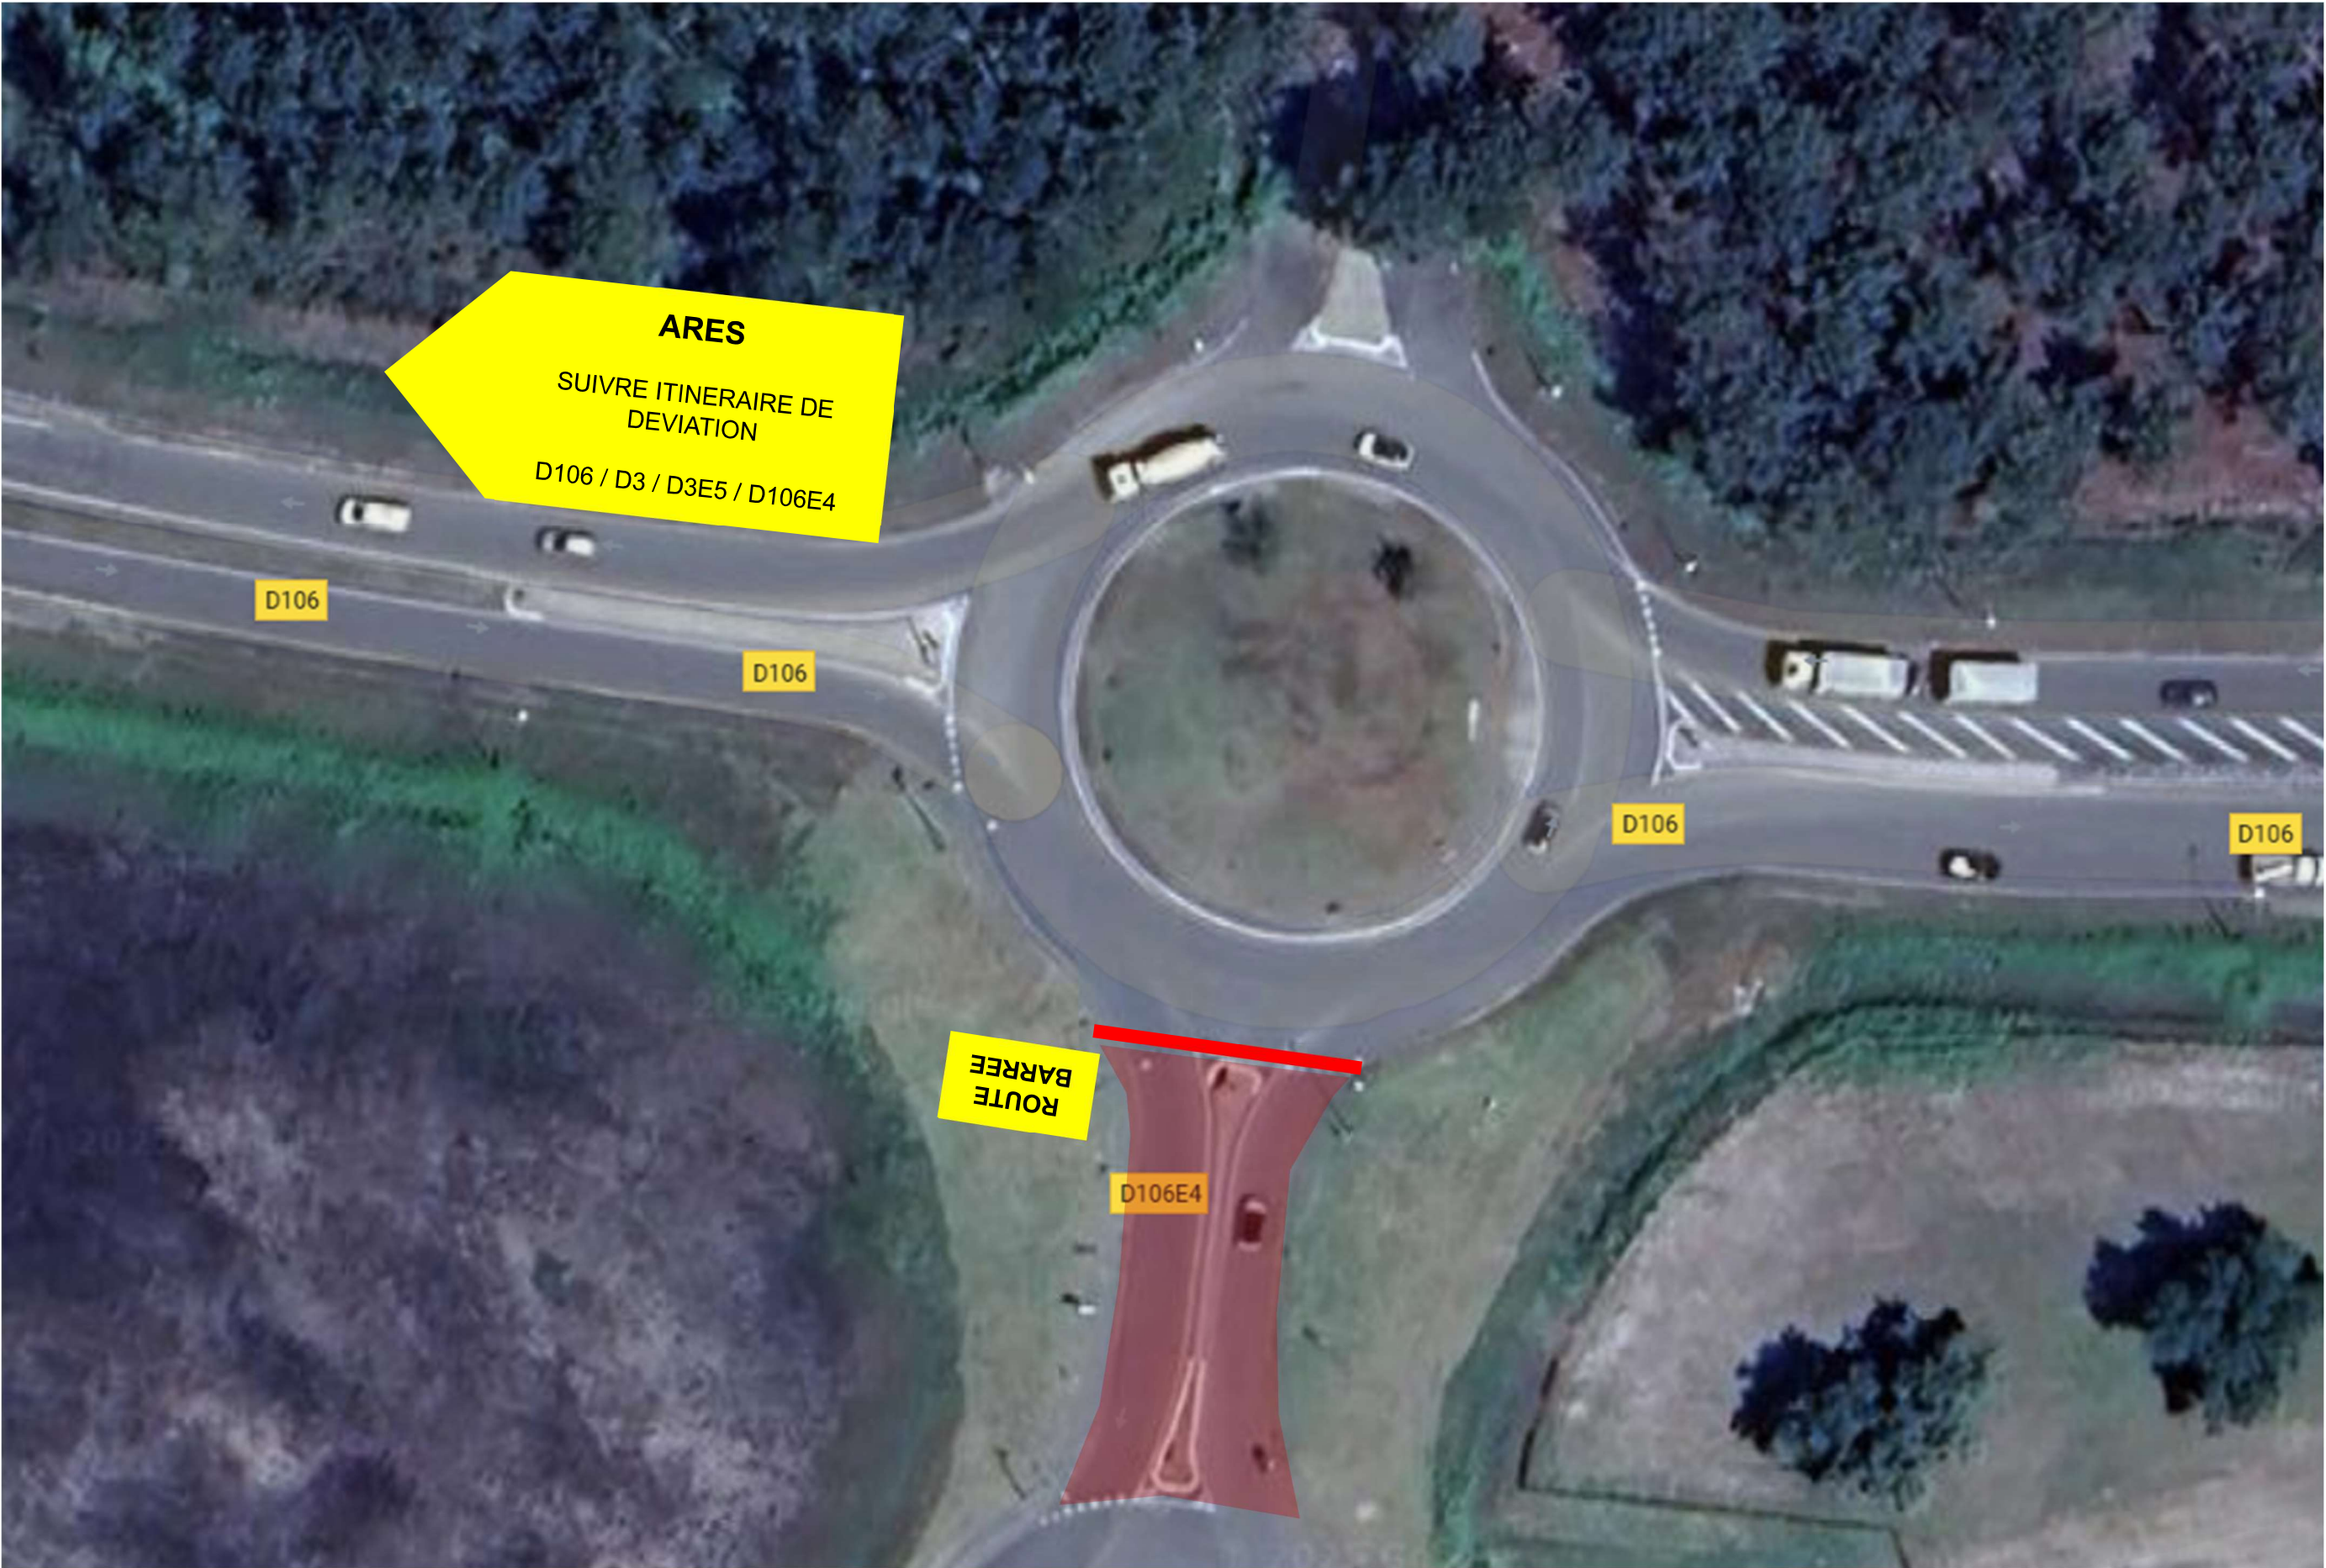

Localisation : 44°46'19.5"N 1°06'51.4"W